



PROPOSED LOT SETBACK DETAIL EXHIBIT A

AT STANDARD STREET SECTION SCALE 1"=30'

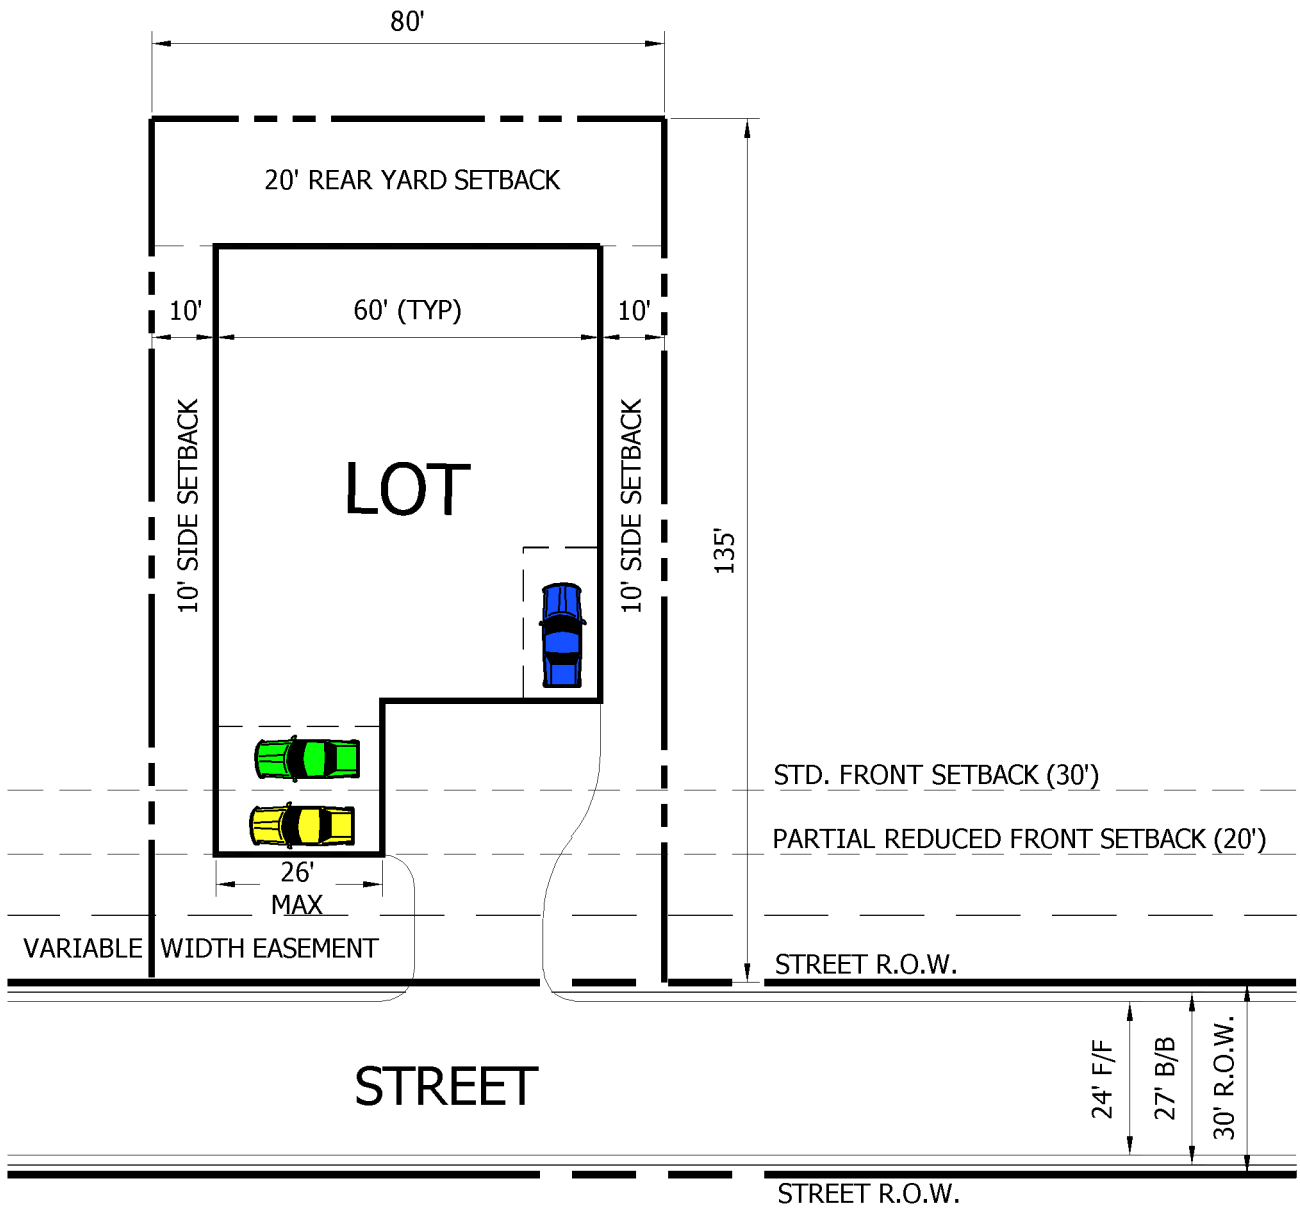

PROPOSED LOT SETBACK DETAIL EXHIBIT B

AT STANDARD STREET SECTION SCALE 1"=30'

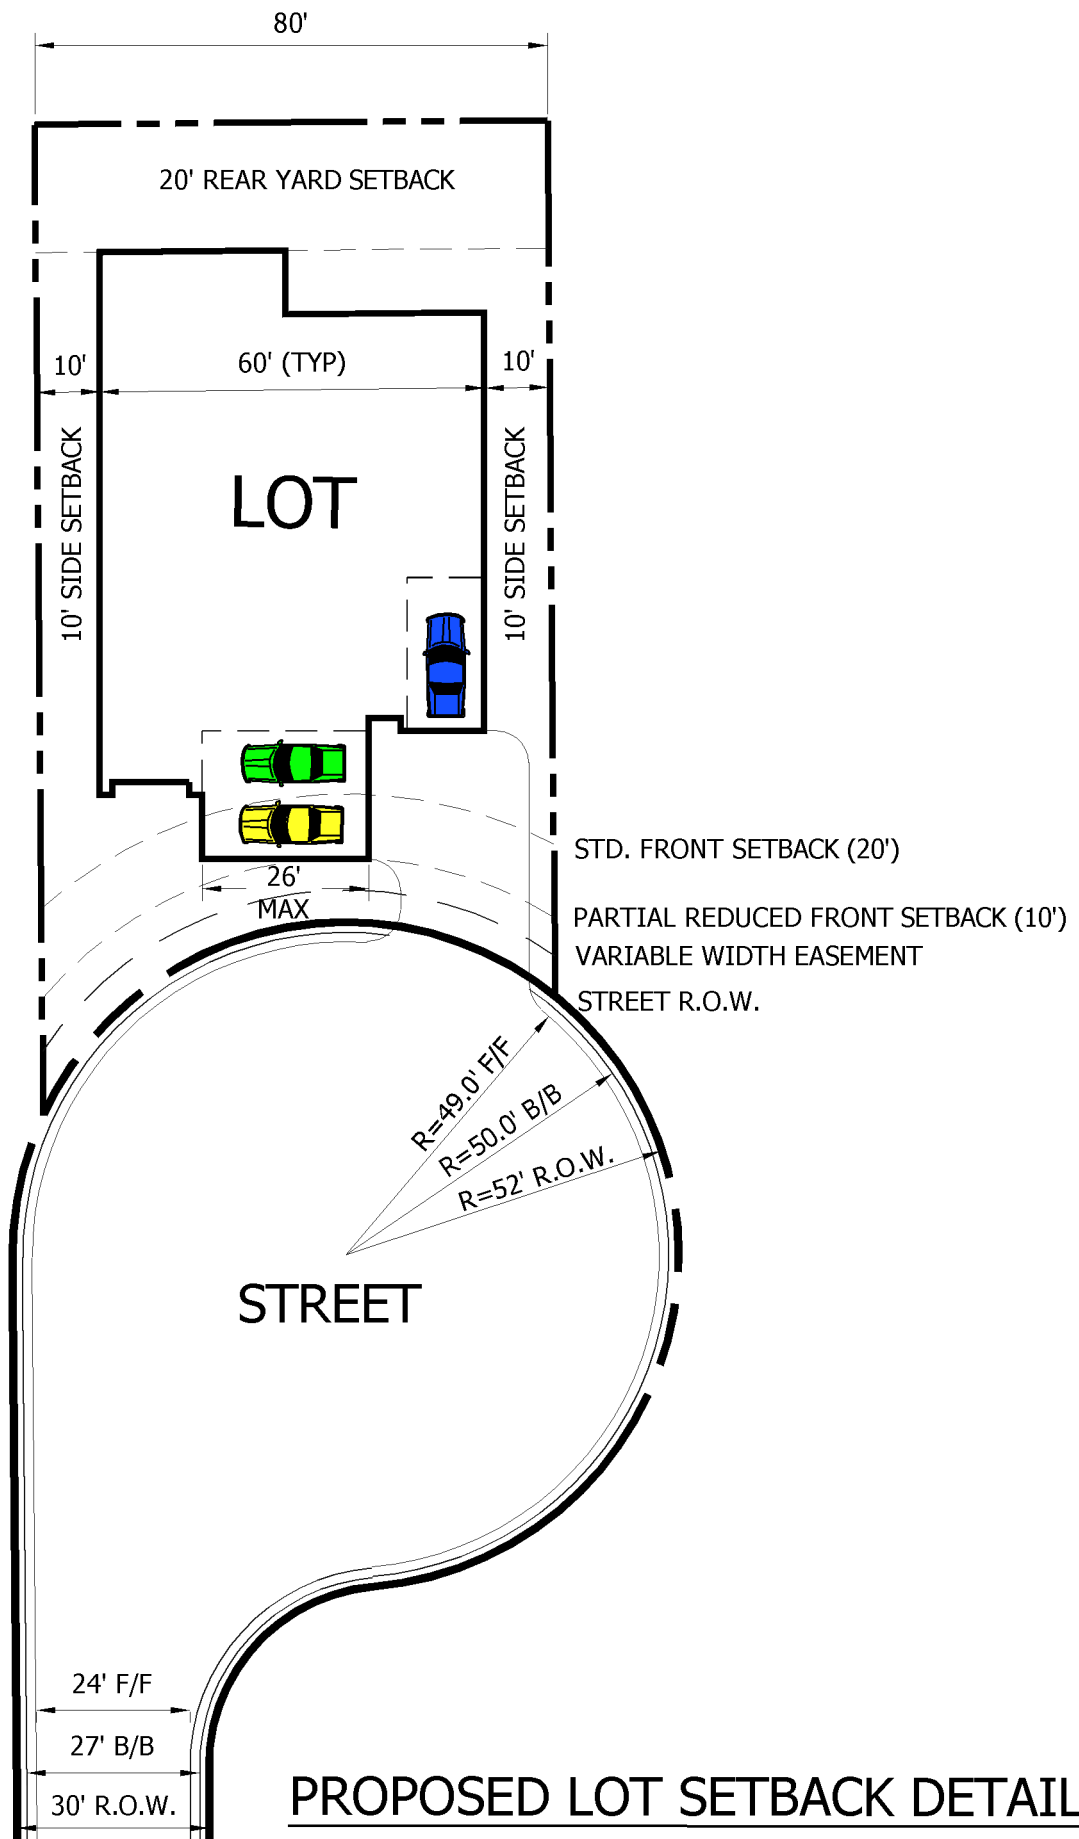

PROPOSED LOT SETBACK DETAIL
EXHIBIT C

AT CUL-DE-SAC SCALE 1"=30'